
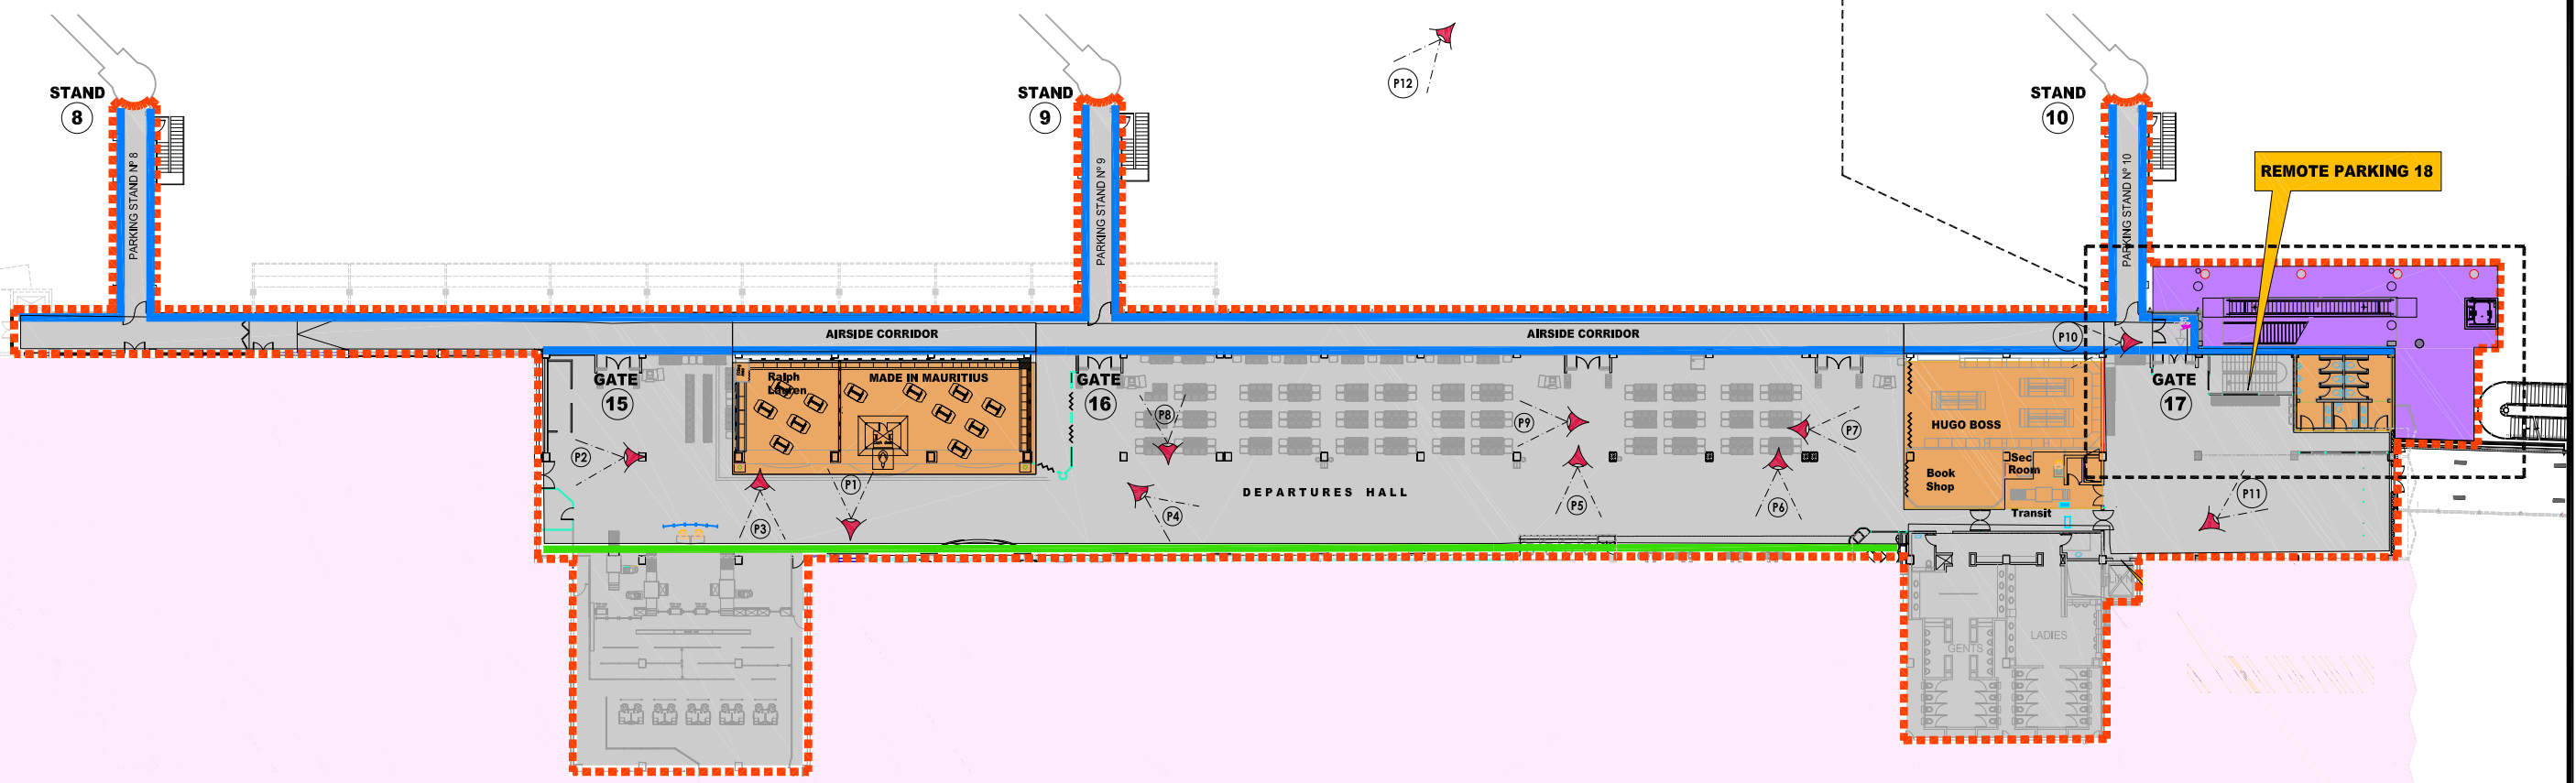


- - - - - DEMARCATION LINE OF PROJECT ZONE
- GLAZING PARTITION TO BE REPLACED
- NEW PARTITION
- PROPOSED VERTICAL CIRCULATION
- AREA TO BE DEMOLISHED
- ↗ DIRECTION OF PHOTOGRAPHIC VIEW

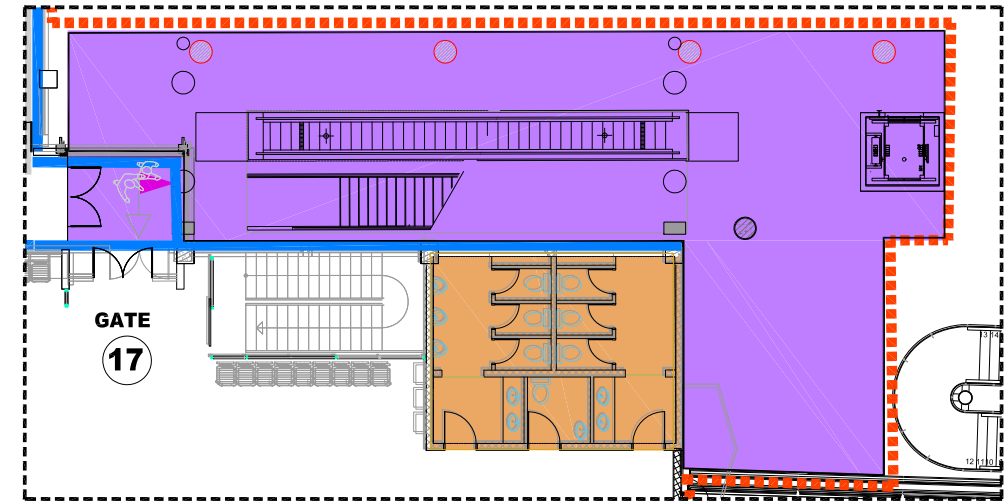

REFURBISHMENT OF OLD PASSENGER TERMINAL - SSR INTERNATIONAL AIRPORT